


Plan 2

A. Sattell
1/20/13

GR Co
May 10

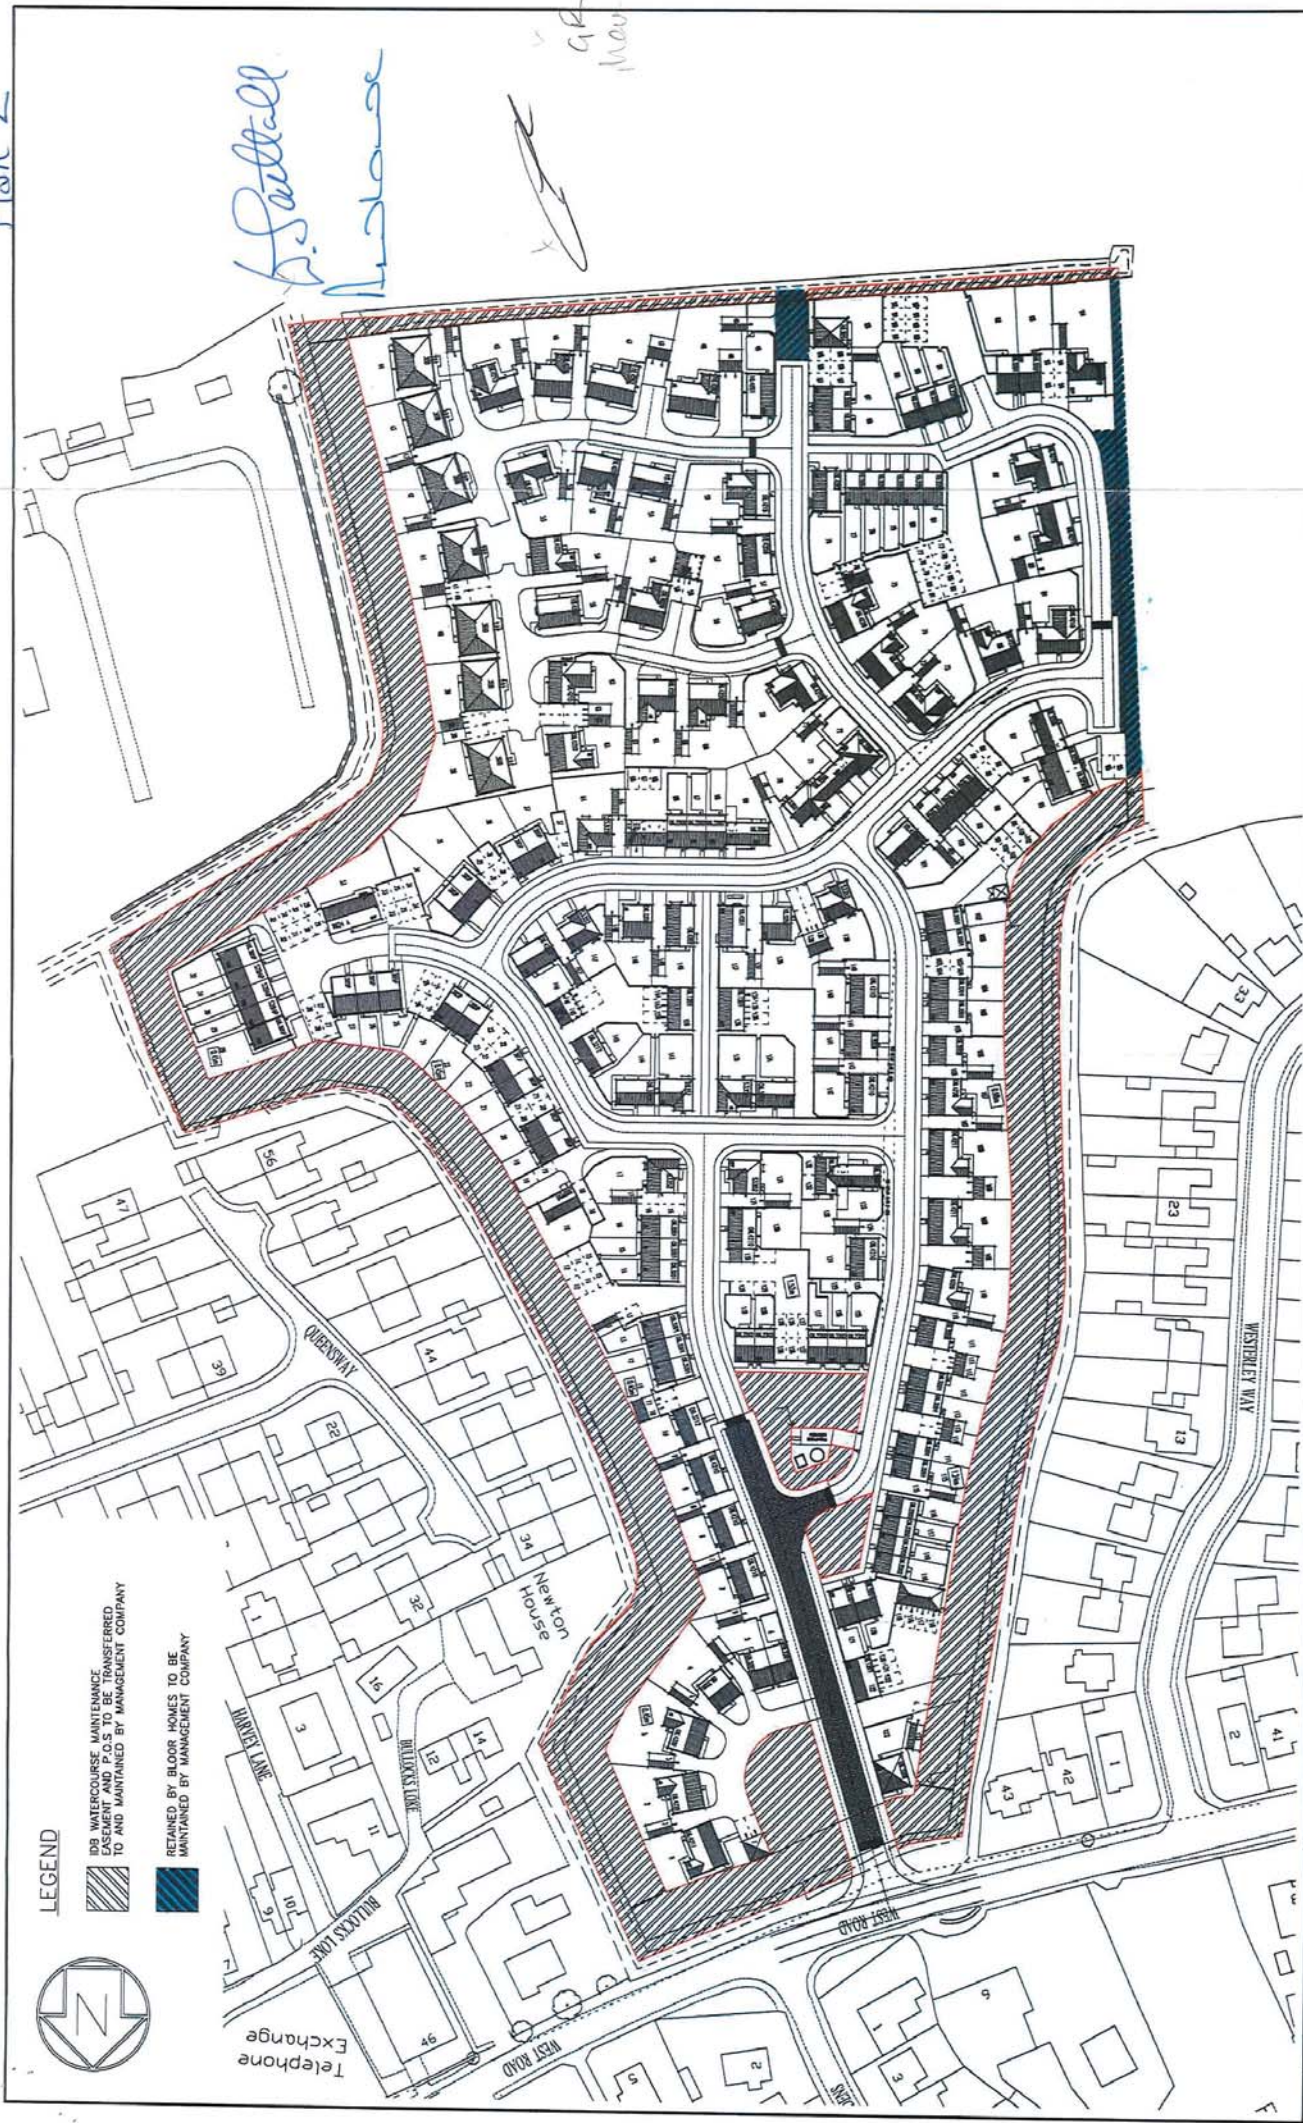

LEGEND

- D/S WATERCOURSE MAINTENANCE, SEWERAGE AND PIPES TO BE TRANSFERRED TO AND MAINTAINED BY MANAGEMENT COMPANY
- RETAINED BY BLOOR HOMES TO BE MAINTAINED BY MANAGEMENT COMPANY

BLOOR HOMES
 Bloor Homes Eastern
 Manor House, Skyline Way, Bury St Edmunds, Suffolk, IP20 7YA
 Tel: 01204 752296
 Fax: 01204 752213
 Web: www.bloorhomes.com

Scale: 1:1250@A3
 Date: 27/09/2013
 Drawing No: **S200/292**
 Drawn by: JDE
 Checked by: JDE
 Rev: **C**

Information Tender Construction AsBuilt

West Road, Caister-on-Sea
Management Company Responsibilities

Rev.	Description	Int.	Date
C	Area of Management Company Maintenance extended	JDE	21/10/13
B	Site boundary amended to suit Land Registry Title Plan	JDE	18/10/13
A	Hatch area between 49 and 86 extended, key amended	JDE	04/10/13

© This drawing and the building works depicted are the copyright of Bloor Homes Eastern. It may not be reproduced or amended without the written permission of Bloor Homes Eastern. No liability will be accepted for inaccuracies, omissions or errors.